

TRAMAR

Date: 12/28/22 Author: Joel Simon Project: Warson Rd
 General Contractor, Missouri American Water
 Comments:
 Phase 1 of 4
 For information purposes only. Plan is not to scale.
 All Device and Sign spacing will comply with MUTCD specifications.




TRAMAR

Date: 12/31/22 **Author:** Joel Simon **Project:** Warson Rd
General Contractor: Missouri American Water

Comments:
 Phase 3 of 4
 For information purposes only. Plan is not to scale.
 All Device and Sign spacing will comply with MUTCD specifications.

Google

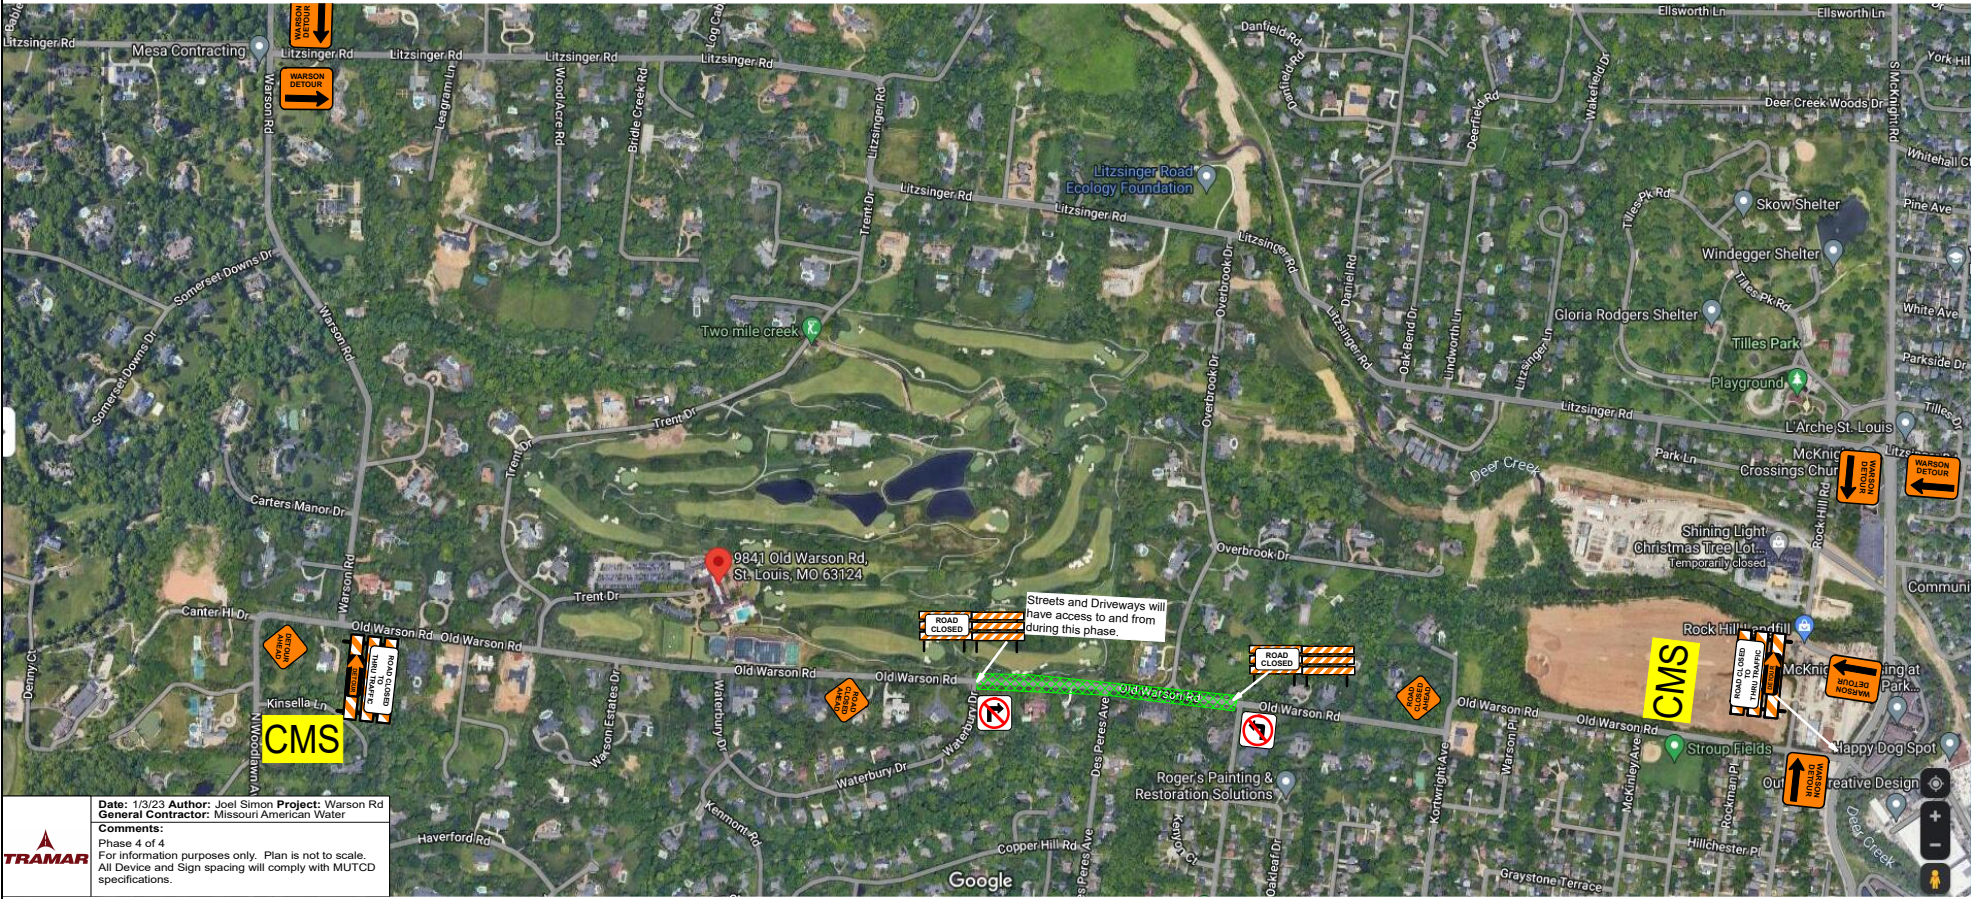

TRAMAR

Date: 1/3/23 Author: Joel Simon Project: Warson Rd
 General Contractor: Missouri American Water
 Comments:
 Phase 4 of 4
 For information purposes only. Plan is not to scale.
 All Device and Sign spacing will comply with MUTCD specifications.